


MCDONALD DINING

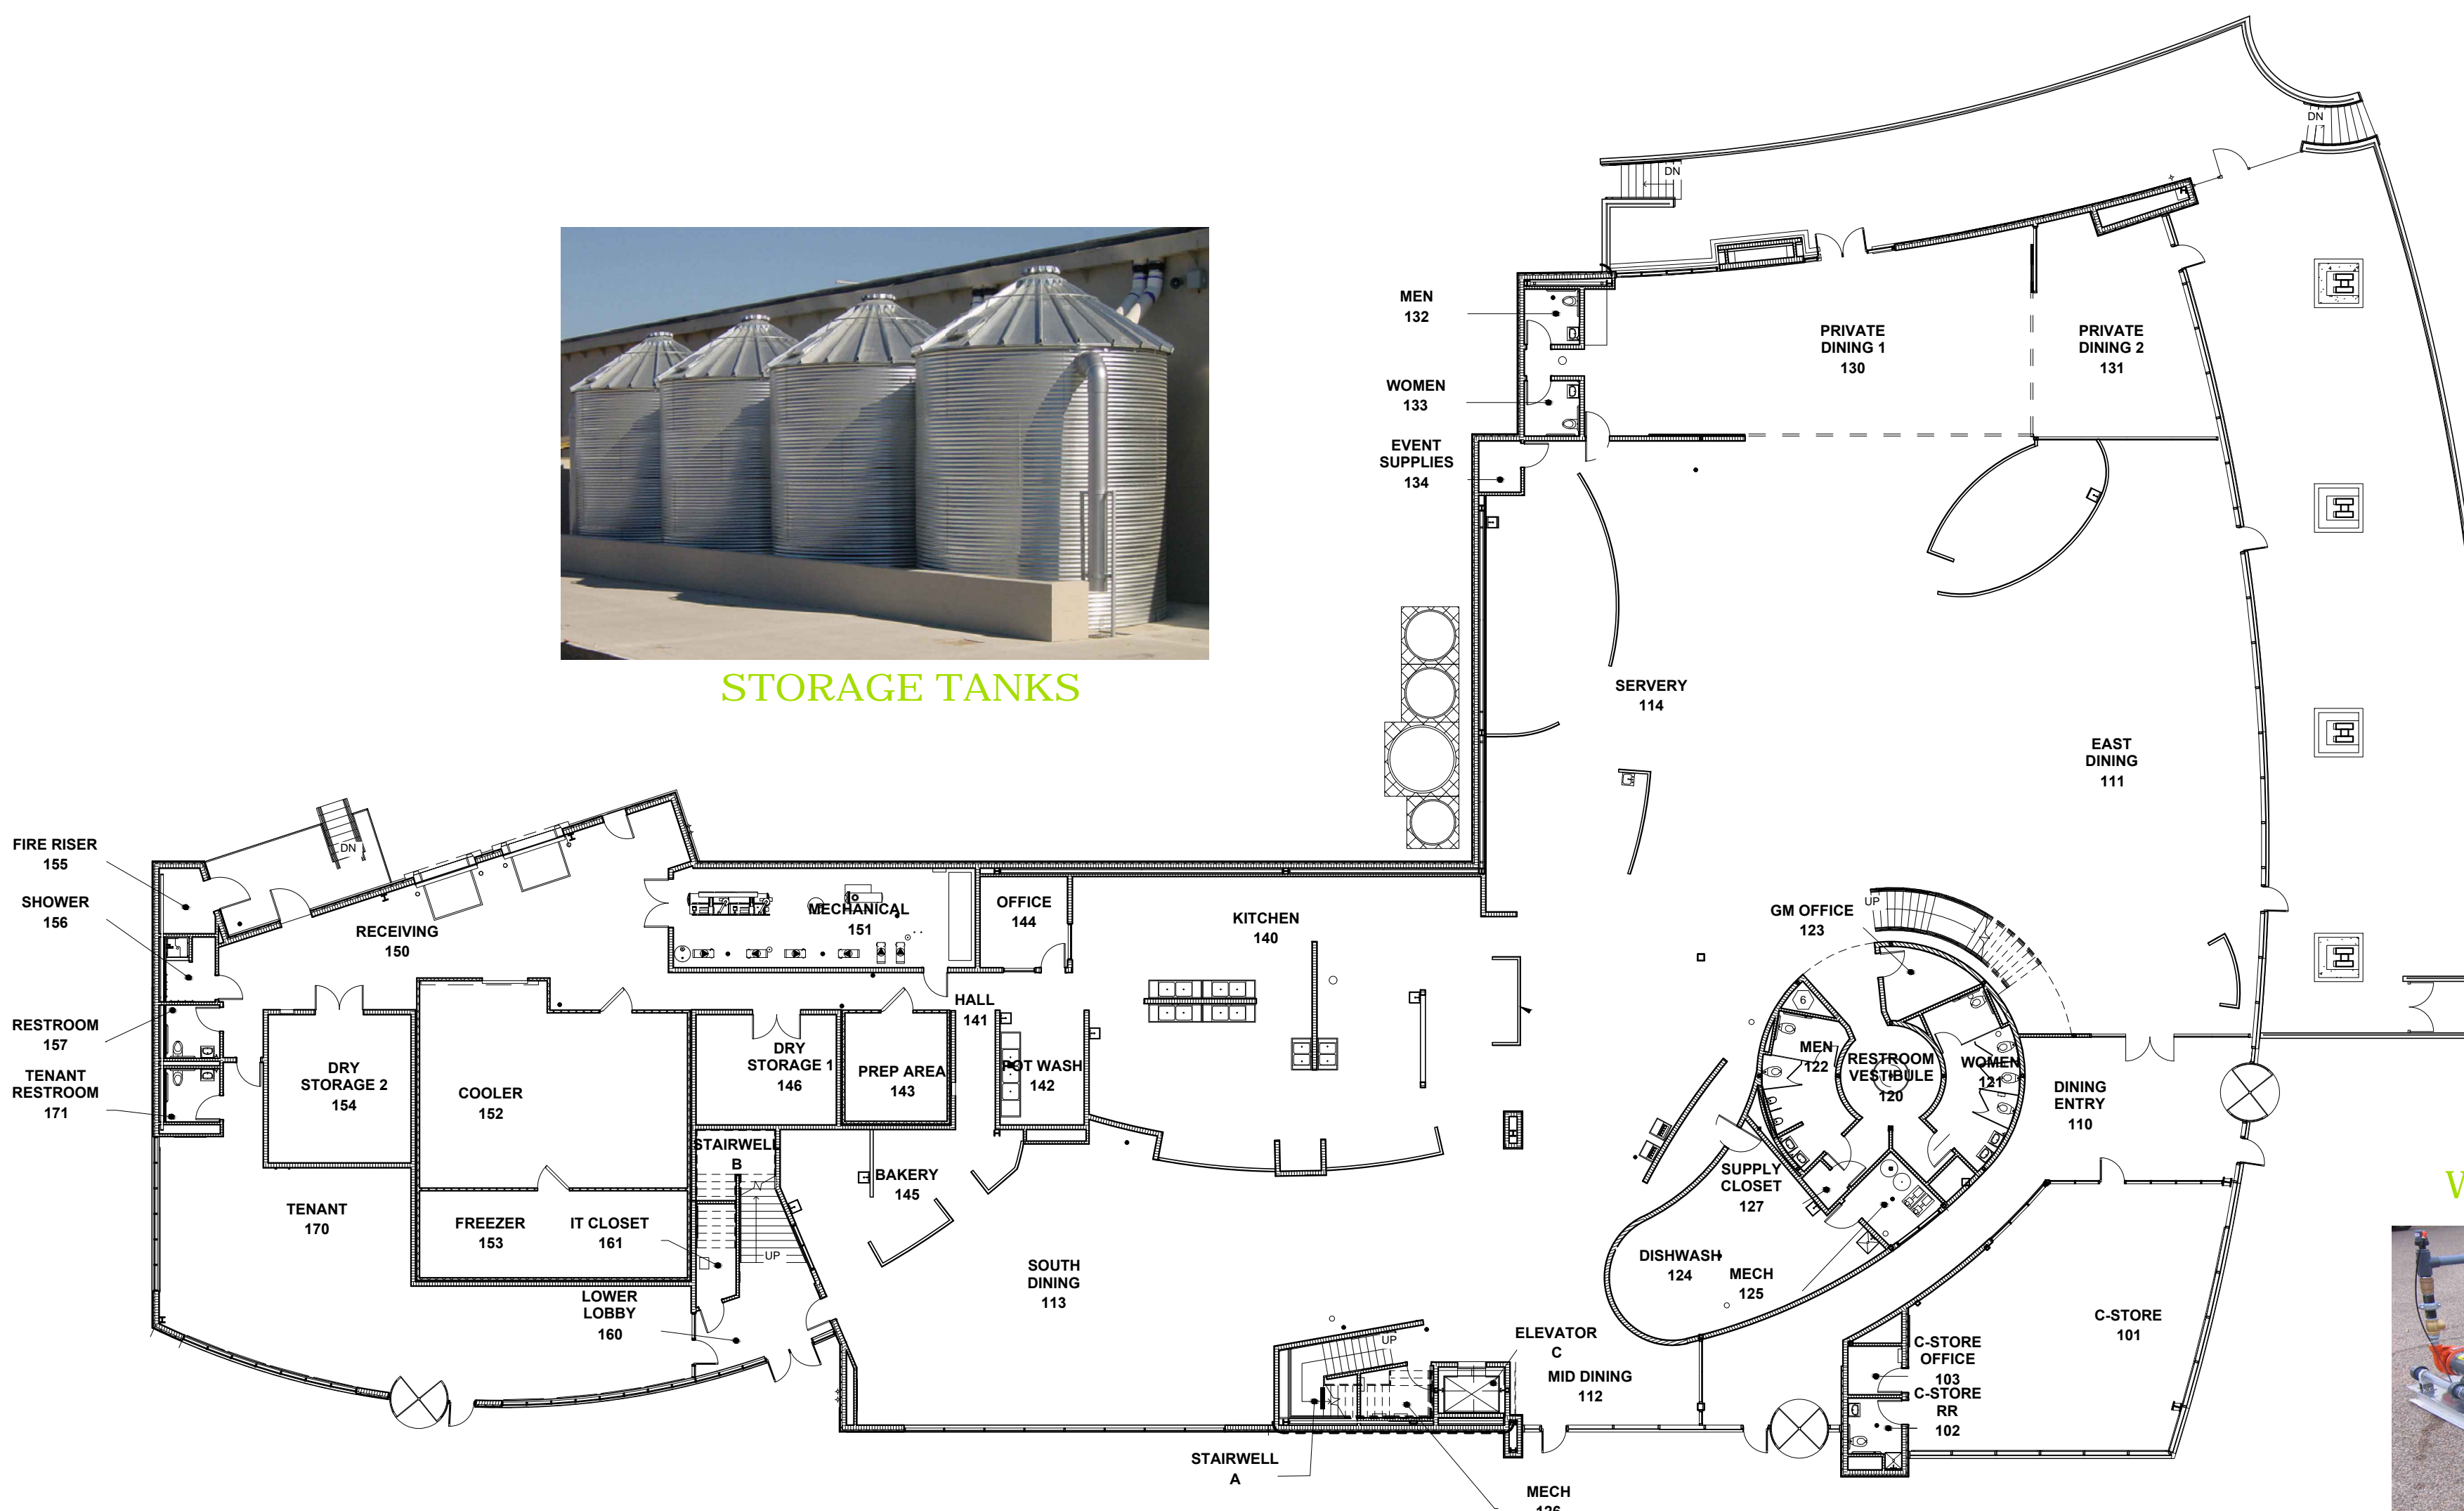


STORAGE TANKS



WATER FILTRATION



SYSTEM FLOW DIAGRAM

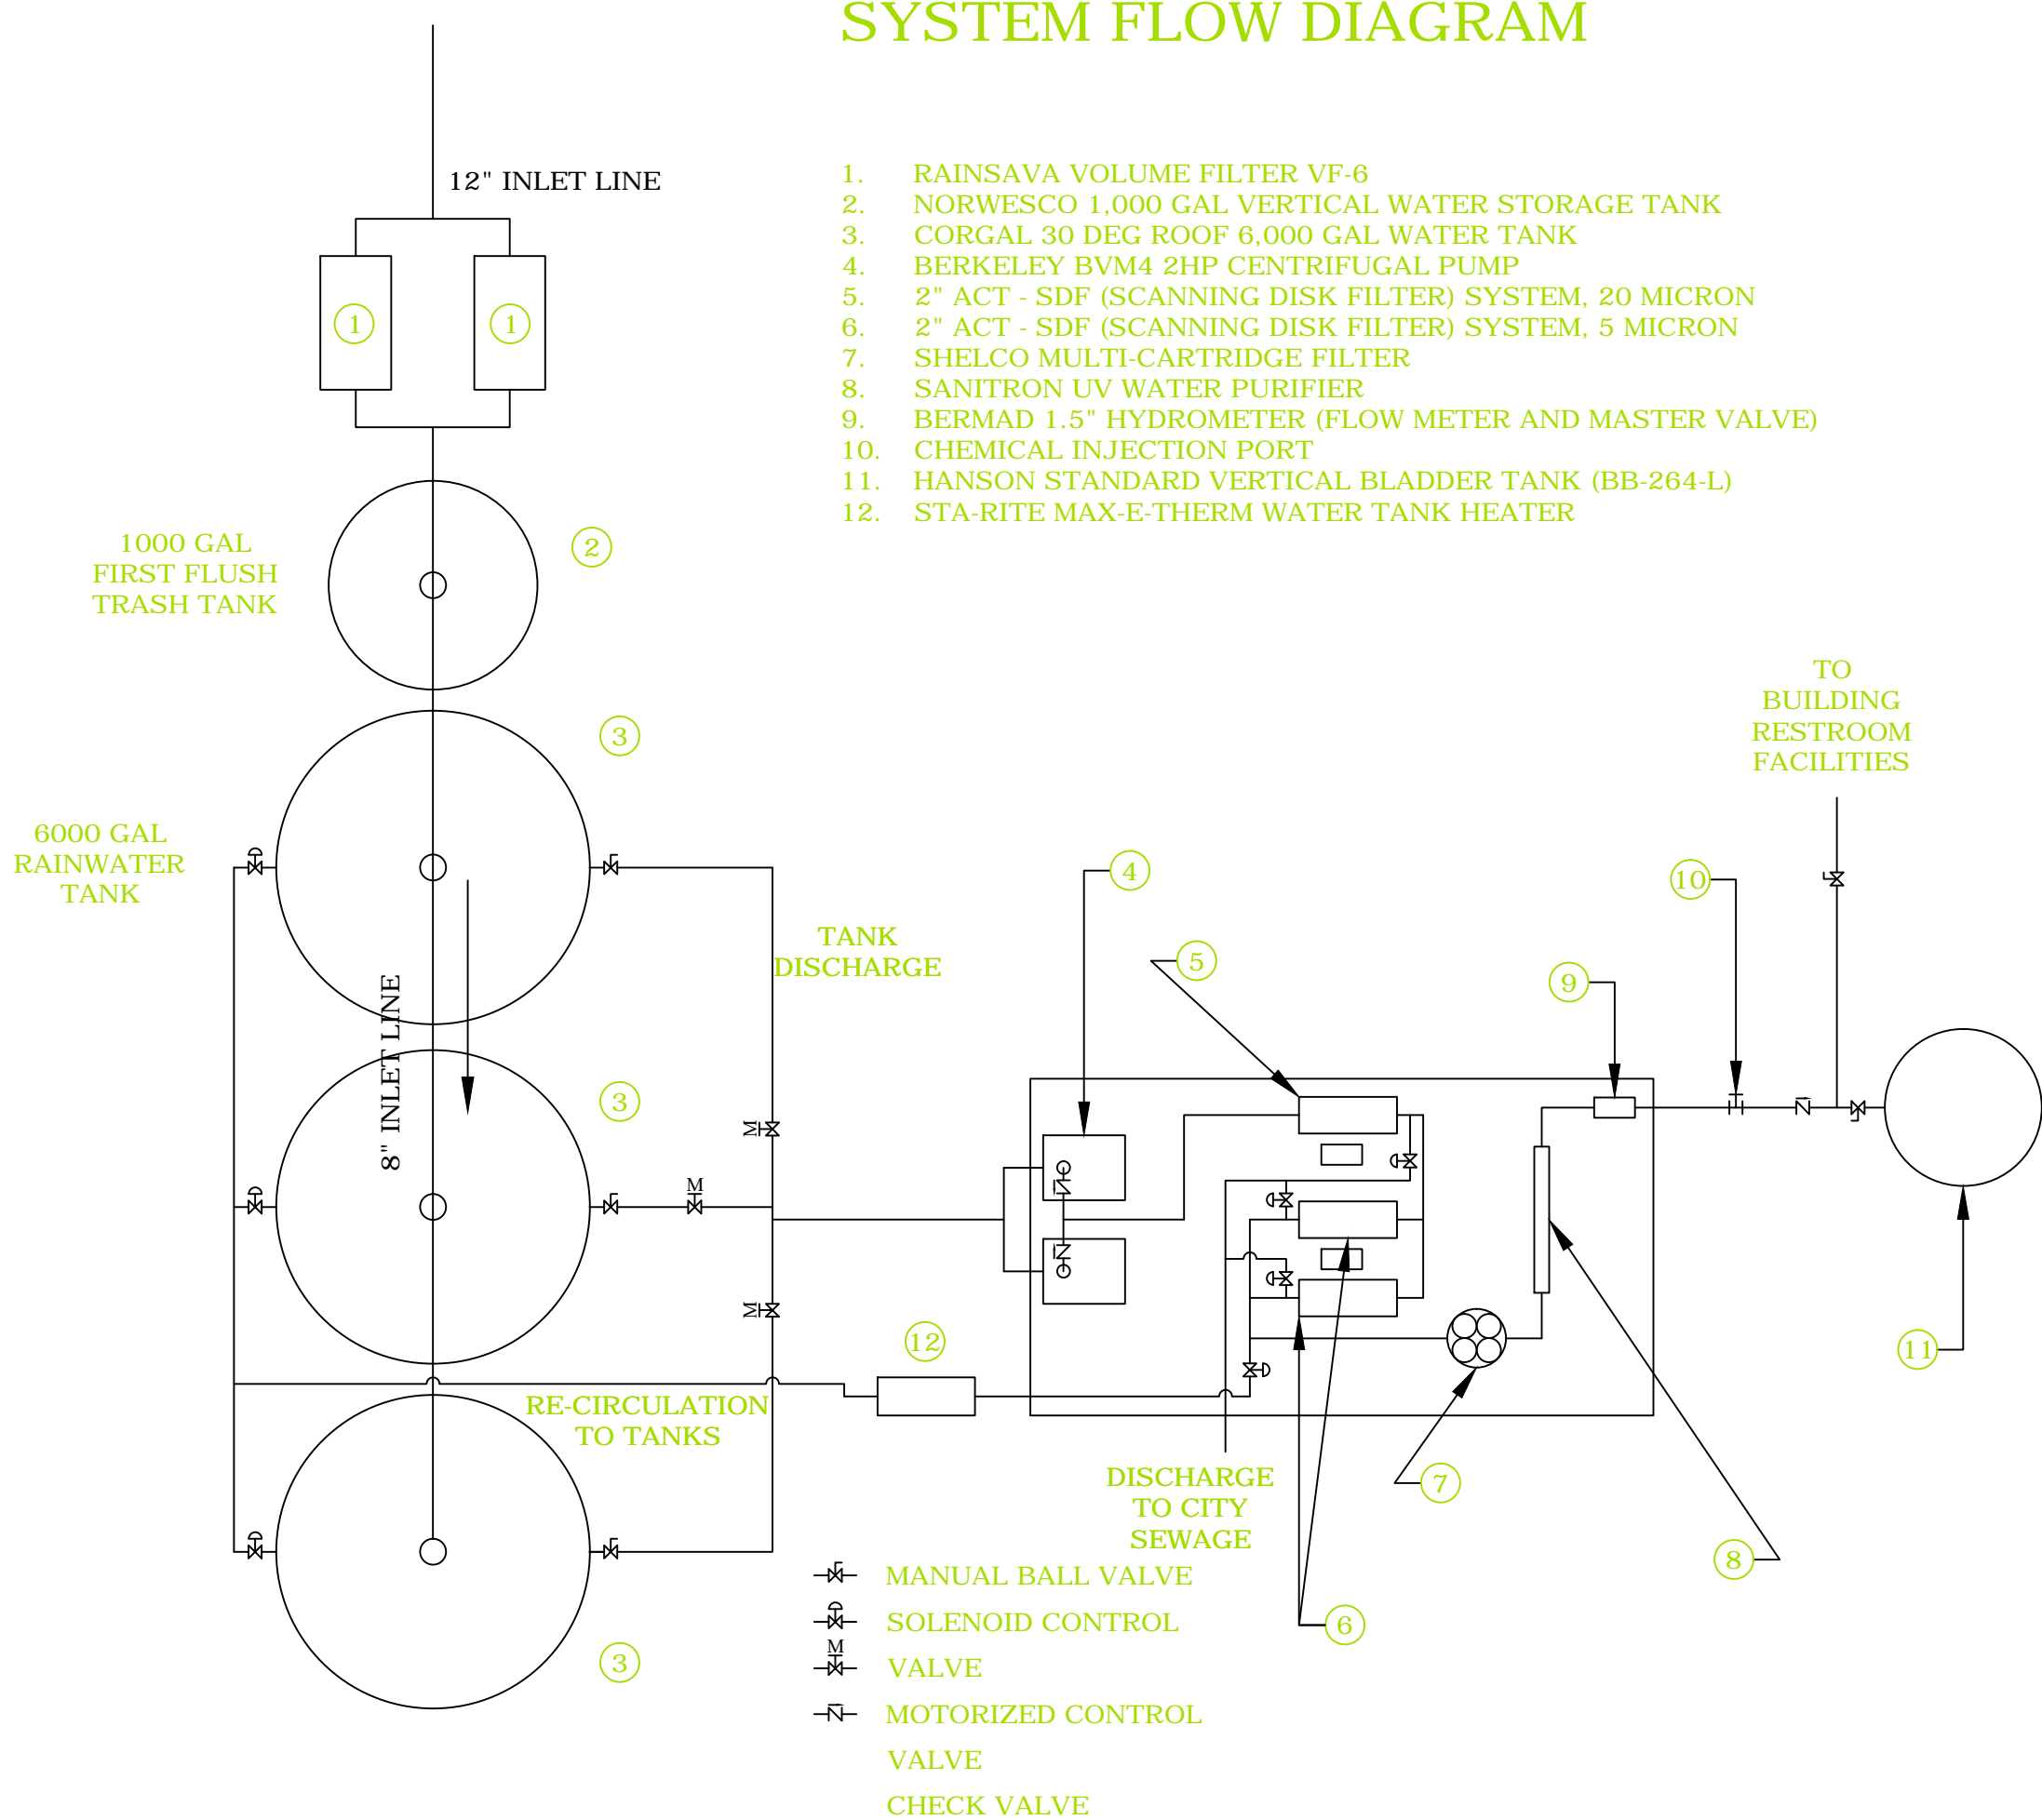

RAINWATER CATCH FOR:

- BUILDING UTILITIES
 - POTABLE
 - NON-POTABLE
- SITE IRRIGATION
 - PERMANENT PLANTINGS
 - GREEN ROOFS
 - GREEN WALLS